

SUBGIRT SPACING:

24' MAX. ON ROOF

48' MAX. ON SIDES

36' MAX. ON BOTTOM


Allstate Insulation

LEGEND

- Ⓐ - H & J-BARS
- Ⓑ - ROOF SUPPORT ANGLES
- Ⓒ - ANGLES
- Ⓓ - STANDOFFS
- Ⓔ - CONVECTION STOPS
- Ⓕ - THERMAL INSULATION

* LEAVE 1/4" GAP AT END OF EACH SECTION OF SUBGIRT TO ALLOW FOR EXPANSION OF EQUIP.

* FLASHING END-LAPS TO BE 3" MINIMUM. DO NOT FASTEN THESE OVERLAPS TOGETHER.

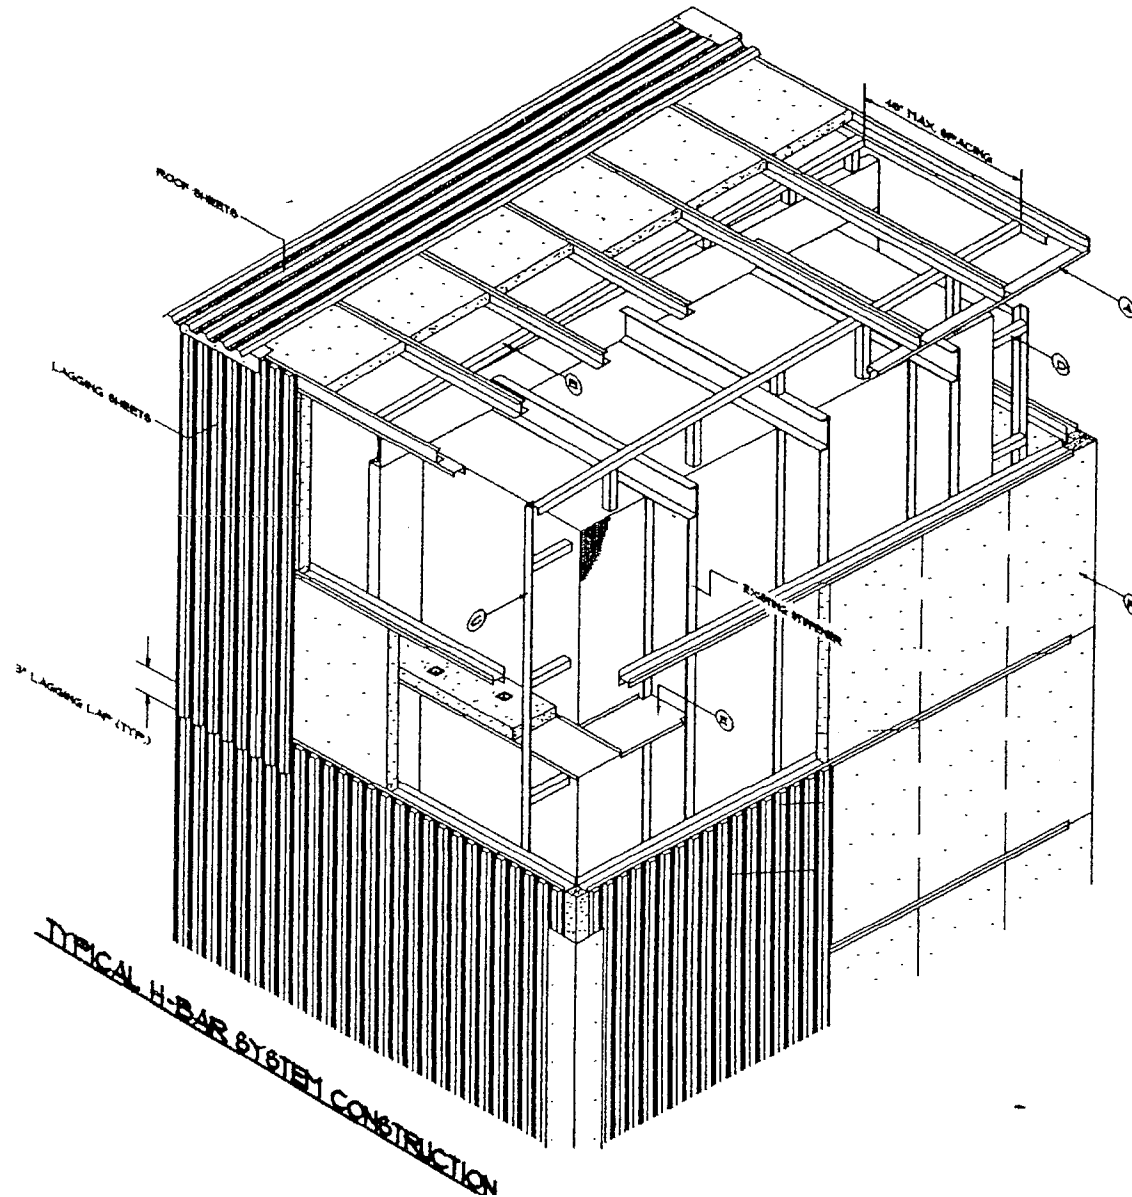

THIS DRAWING IS PROPRIETARY TO ALLSTATE INSULATION WITH PERMISSION FROM VMS AND IS GRANTED UPON CONDITION THAT IT IS NOT TO BE COPIED IN WHOLE OR IN PART, OR USED OR SUPPLYING INFORMATION TO OUTSIDE PARTIES AND WILL BE RETURNED UPON REQUEST.

FOR:		DRAWN BY:	
H-BAR SYSTEM			
SCALE: N.T.S.	DATE: 4/6/99	DWG. NO.: 99 - VM8	